


VIEWPORT 7

KEY PROPOSED	KEY EXISTING
TEXT = PROPOSALS	TEXT = EXISTING CONDITIONS
PROPOSED SIGN POST LOCATION	C/W = CARRIAGEWAY WIDTH
PHOTOGRAPH LOCATION	F/W = FOOTWAY WIDTH
4.3M LONG ROUNDELS (UNLESS OTHERWISE STATED)	TP = ELECTRICITY POLE
NEW SLOW ROAD MARKING 2.8M HIGH WITH OR WITHOUT YELLOW TRANSVERSE BAR MARKINGS	P/A = PEDESTRIAN ACCESS
= VERGE MARKER POST. RED REFLECTOR FOR APPROACHING NEARSIDE TRAFFIC. INSTALL OUT OF VIZ SPLAY (AT 18M CENTRES UNLESS OTHERWISE SPECIFIED)	V/A = VEHICULAR ACCESS
= RED UNI-DIRECTIONAL REFLECTIVE EDGE STUDS 18M SPACINGS FOR NEARSIDE TRAFFIC (UNLESS OTHERWISE STATED)	EXISTING SIGN POST LOCATION
= WHITE JUNCTION MARKER BOLLARD. RED REFLECTOR BAND. INSTALL OUT OF VIZ SPLAY	EXISTING SLOW ROAD MARKING
	EXISTING TREE
	SITE CLEARANCE
	VEGETATION TO BE CLEARED WITHIN HIGHWAY OWNERSHIP (NO UP-ROOTING)

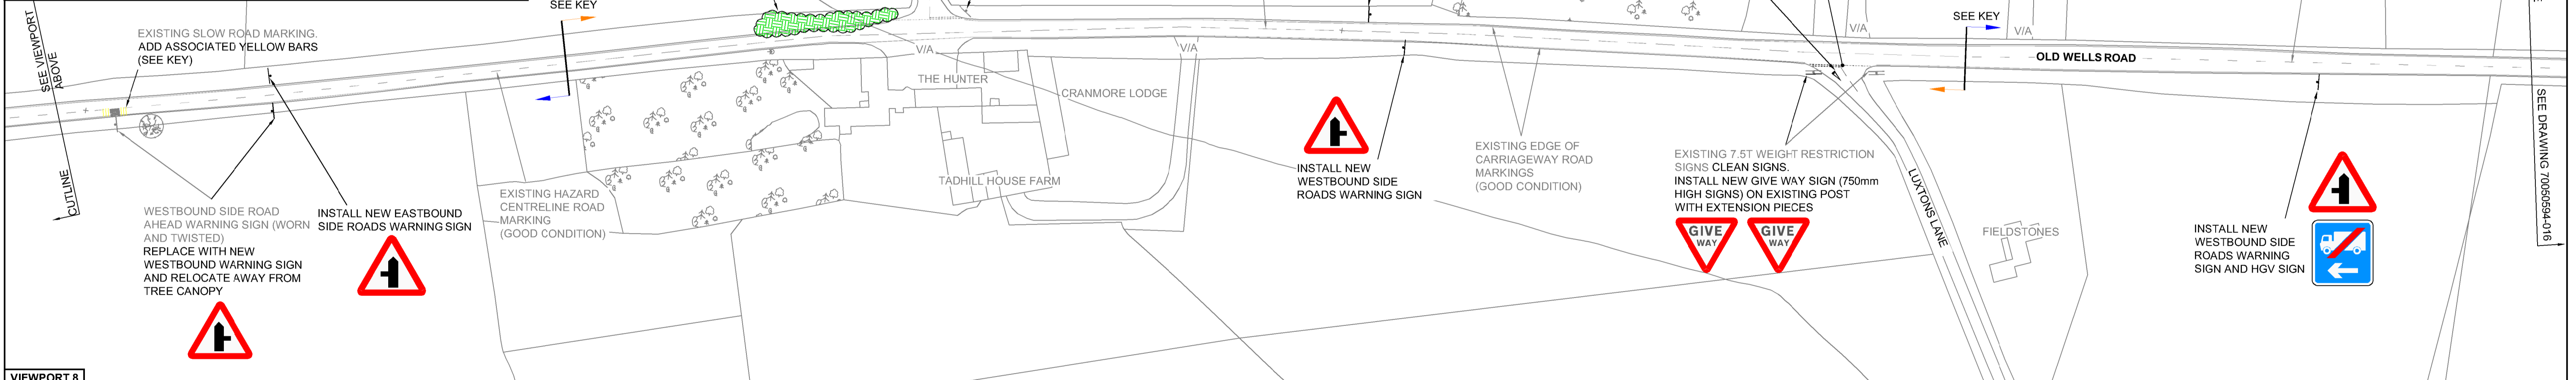

VIEWPORT 8

PERSONAL INJURY COLLISION KEY (PIC):	CHANGE OF CENTRELINE ROAD MARKING	DIRECTION OF NON-HAZARD CENTRELINE ROAD MARKING	DIRECTION OF HAZARD CENTRELINE ROAD MARKING
SLIGHT			
SERIOUS			
FATAL			

FOR PIC DETAILS SEE DRAWING 70050594-002

NOTES:  
 1. DUE TO THE NUMBER OF HGV'S ON THIS ROUTE ALL NEW SIGNS ARE TO HAVE A LATERAL CLEARANCE OF 600mm.  
 2. DEPENDENT OF SEASON OF CONSTRUCTION ALL VEGETATION WITHIN JUNCTION VISIBILITY SPLAYS TO BE CUT BACK.

Rev	Description	By	Date	Chk'd	Auth
1	FIRST ISSUE FOR CONSULTATION	JMP	06/19	RL	SW
2					
3					
4					
5					
6					
7					
8					
9					
10					

Exchange House  
 12-14  
 The Crescent  
 Taunton Somerset  
 TA1 4EB UK  
 T+ 44 (0) 1823 281  
 190 F+ 44 (0)  
 1823 281 190  
 wsp.com

**SOMERSET** Somerset County Council  
 Traffic & Transport Development Group  
 County Hall  
 Taunton  
 Somerset  
 TA1 4DY  
 TEL: (0300) 123 2224  
 www.somerset.gov.uk

Client  
**SOMERSET COUNTY COUNCIL**  
 Project  
**SIS T1004311  
 OLD WELLS TO FROME  
 ROAD SAFETY IMPROVEMENTS**

Title		GENERAL ARRANGEMENT SHEET 5 OF 10	
File Name:	70050594-015 Rev -	Original Scale	1:1000
Page Size	A1	Drawn	JMP
Date	08/18	Checked	RL
Date	06/19	Authorised	SW
Date	06/19	Status	C
Drawing Number	70050594-015	Rev	-

File Date: Jun 10, 2019, 8:37am  
 File Path: \\UK.WSPGROUP.COM\CENTRAL\DATA\PROJECTS\700237\X17023780 - A30 ROUNDHAMME MODELS AND DRAWINGS\HIGHWAYS\B\WPA\GAD\WORKING DRAWINGS\3