


**(TYPICAL DETAIL 2):**  
PROPOSED TYPICAL SPEED  
CUSHIONS UPGRADE

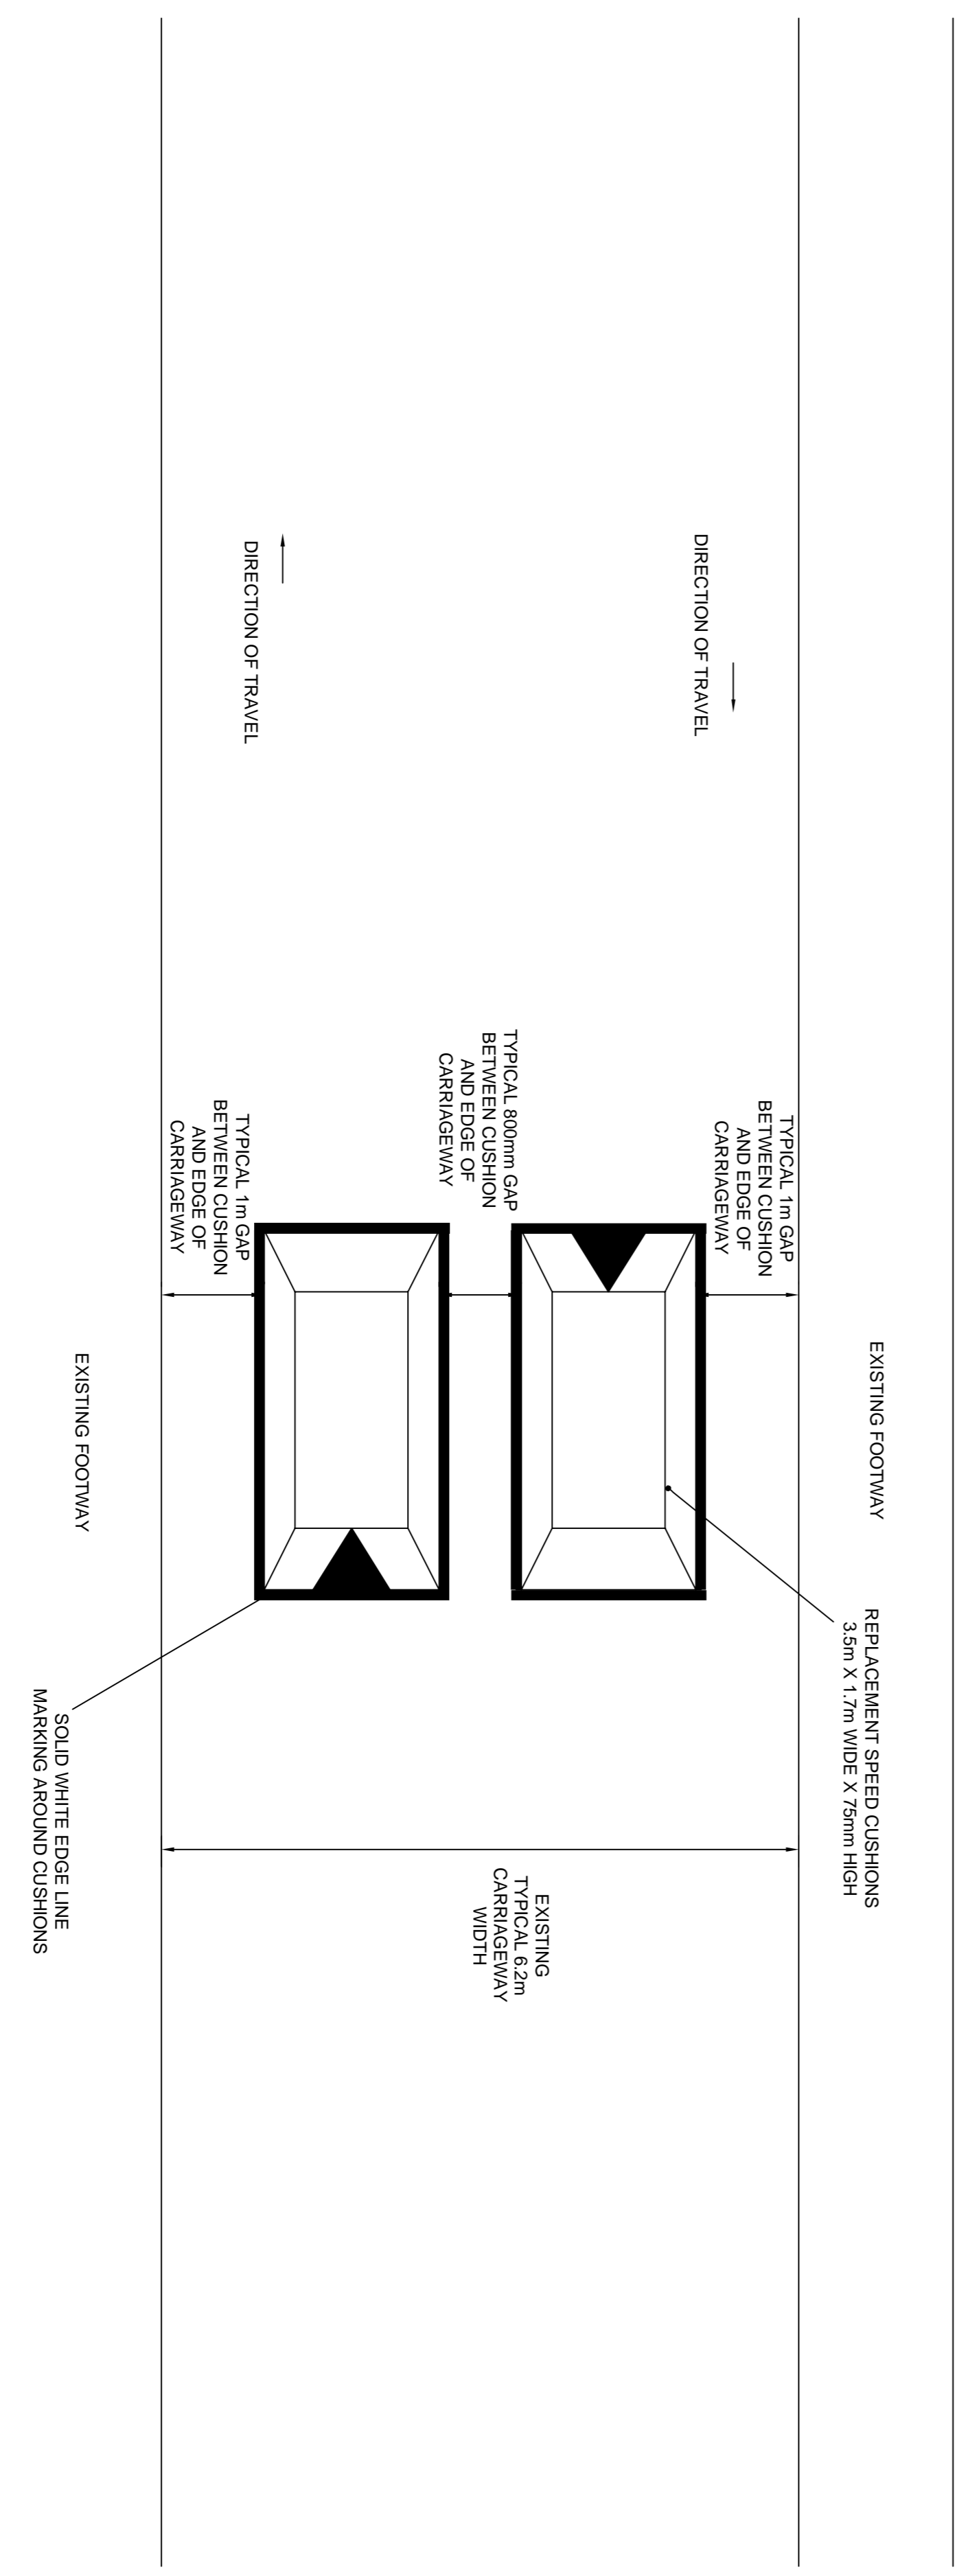

**(TYPICAL DETAIL 3):**  
PROPOSED TYPICAL SPEED  
CUSHIONS UPGRADE

<p>© Crown Copyright and database right (2017). Ordnance Survey 100039392</p>		<table border="1"> <tr> <th>Rev</th> <th>Description</th> <th>By</th> <th>Date</th> <th>Chk'd</th> <th>Auth</th> </tr> <tr> <td>-</td> <td>FIRST ISSUE</td> <td>JMP</td> <td>07/19</td> <td>RL</td> <td>SW</td> </tr> <tr> <td>A</td> <td>ISSUE FOR CONSULTATION</td> <td>JMP</td> <td>10/19</td> <td>RL</td> <td>SW</td> </tr> <tr> <td>-</td> <td>-</td> <td>-</td> <td>-</td> <td>-</td> <td>-</td> </tr> <tr> <td>-</td> <td>-</td> <td>-</td> <td>-</td> <td>-</td> <td>-</td> </tr> <tr> <td>-</td> <td>-</td> <td>-</td> <td>-</td> <td>-</td> <td>-</td> </tr> <tr> <td>-</td> <td>-</td> <td>-</td> <td>-</td> <td>-</td> <td>-</td> </tr> <tr> <td>-</td> <td>-</td> <td>-</td> <td>-</td> <td>-</td> <td>-</td> </tr> <tr> <td>-</td> <td>-</td> <td>-</td> <td>-</td> <td>-</td> <td>-</td> </tr> <tr> <td>-</td> <td>-</td> <td>-</td> <td>-</td> <td>-</td> <td>-</td> </tr> <tr> <td>-</td> <td>-</td> <td>-</td> <td>-</td> <td>-</td> <td>-</td> </tr> </table>		Rev	Description	By	Date	Chk'd	Auth	-	FIRST ISSUE	JMP	07/19	RL	SW	A	ISSUE FOR CONSULTATION	JMP	10/19	RL	SW	-	-	-	-	-	-	-	-	-	-	-	-	-	-	-	-	-	-	-	-	-	-	-	-	-	-	-	-	-	-	-	-	-	-	-	-	-	-	-	-	-	-	-	-	-	-	-	-	<p>Exchange House 12-14 The Crescent Taunton TA1 4EB, UK wsp.com</p>		<p><b>Somerset County Council</b> Traffic &amp; Transport Development Group County Hall Taunton Somerset TA1 4DY TEL: (0300) 123 2224 www.somerset.gov.uk</p>		<p>Client <b>SOMERSET COUNTY COUNCIL</b></p> <p>Project <b>ST MICHAELS AVENUE TRAFFIC CALMING</b> T1004312 YEovil</p>		<p>Title <b>TYPICAL DETAILS 2 AND 3</b></p> <p>File Name: 70051446-021_Rev A</p> <table border="1"> <tr> <th>Original Scale</th> <th>Drawn</th> <th>Checked</th> <th>Authorised</th> <th>Status</th> </tr> <tr> <td>1:50</td> <td>JMP</td> <td>RL</td> <td>SW</td> <td>C</td> </tr> <tr> <td>Page</td> <td>Date</td> <td>Date</td> <td>Date</td> <td>Rev</td> </tr> <tr> <td>A1</td> <td>03/19</td> <td>07/19</td> <td>07/19</td> <td>A</td> </tr> </table>		Original Scale	Drawn	Checked	Authorised	Status	1:50	JMP	RL	SW	C	Page	Date	Date	Date	Rev	A1	03/19	07/19	07/19	A
Rev	Description	By	Date	Chk'd	Auth	
-	FIRST ISSUE	JMP	07/19	RL	SW	
A	ISSUE FOR CONSULTATION	JMP	10/19	RL	SW	
-	-	-	-	-	-	
-	-	-	-	-	-	
-	-	-	-	-	-	
-	-	-	-	-	-	
-	-	-	-	-	-	
-	-	-	-	-	-	
-	-	-	-	-	-	
-	-	-	-	-	-	
Original Scale	Drawn	Checked	Authorised	Status	
1:50	JMP	RL	SW	C	
Page	Date	Date	Date	Rev	
A1	03/19	07/19	07/19	A	

File Path: \\sps\projects\General Data\Projects\70051446 - Somerset Transport - 1000312 - St Michaels Avenue, Road Traffic Calming 02 - WSP\WSP\02 Drawing\A2\01\Typical Details