


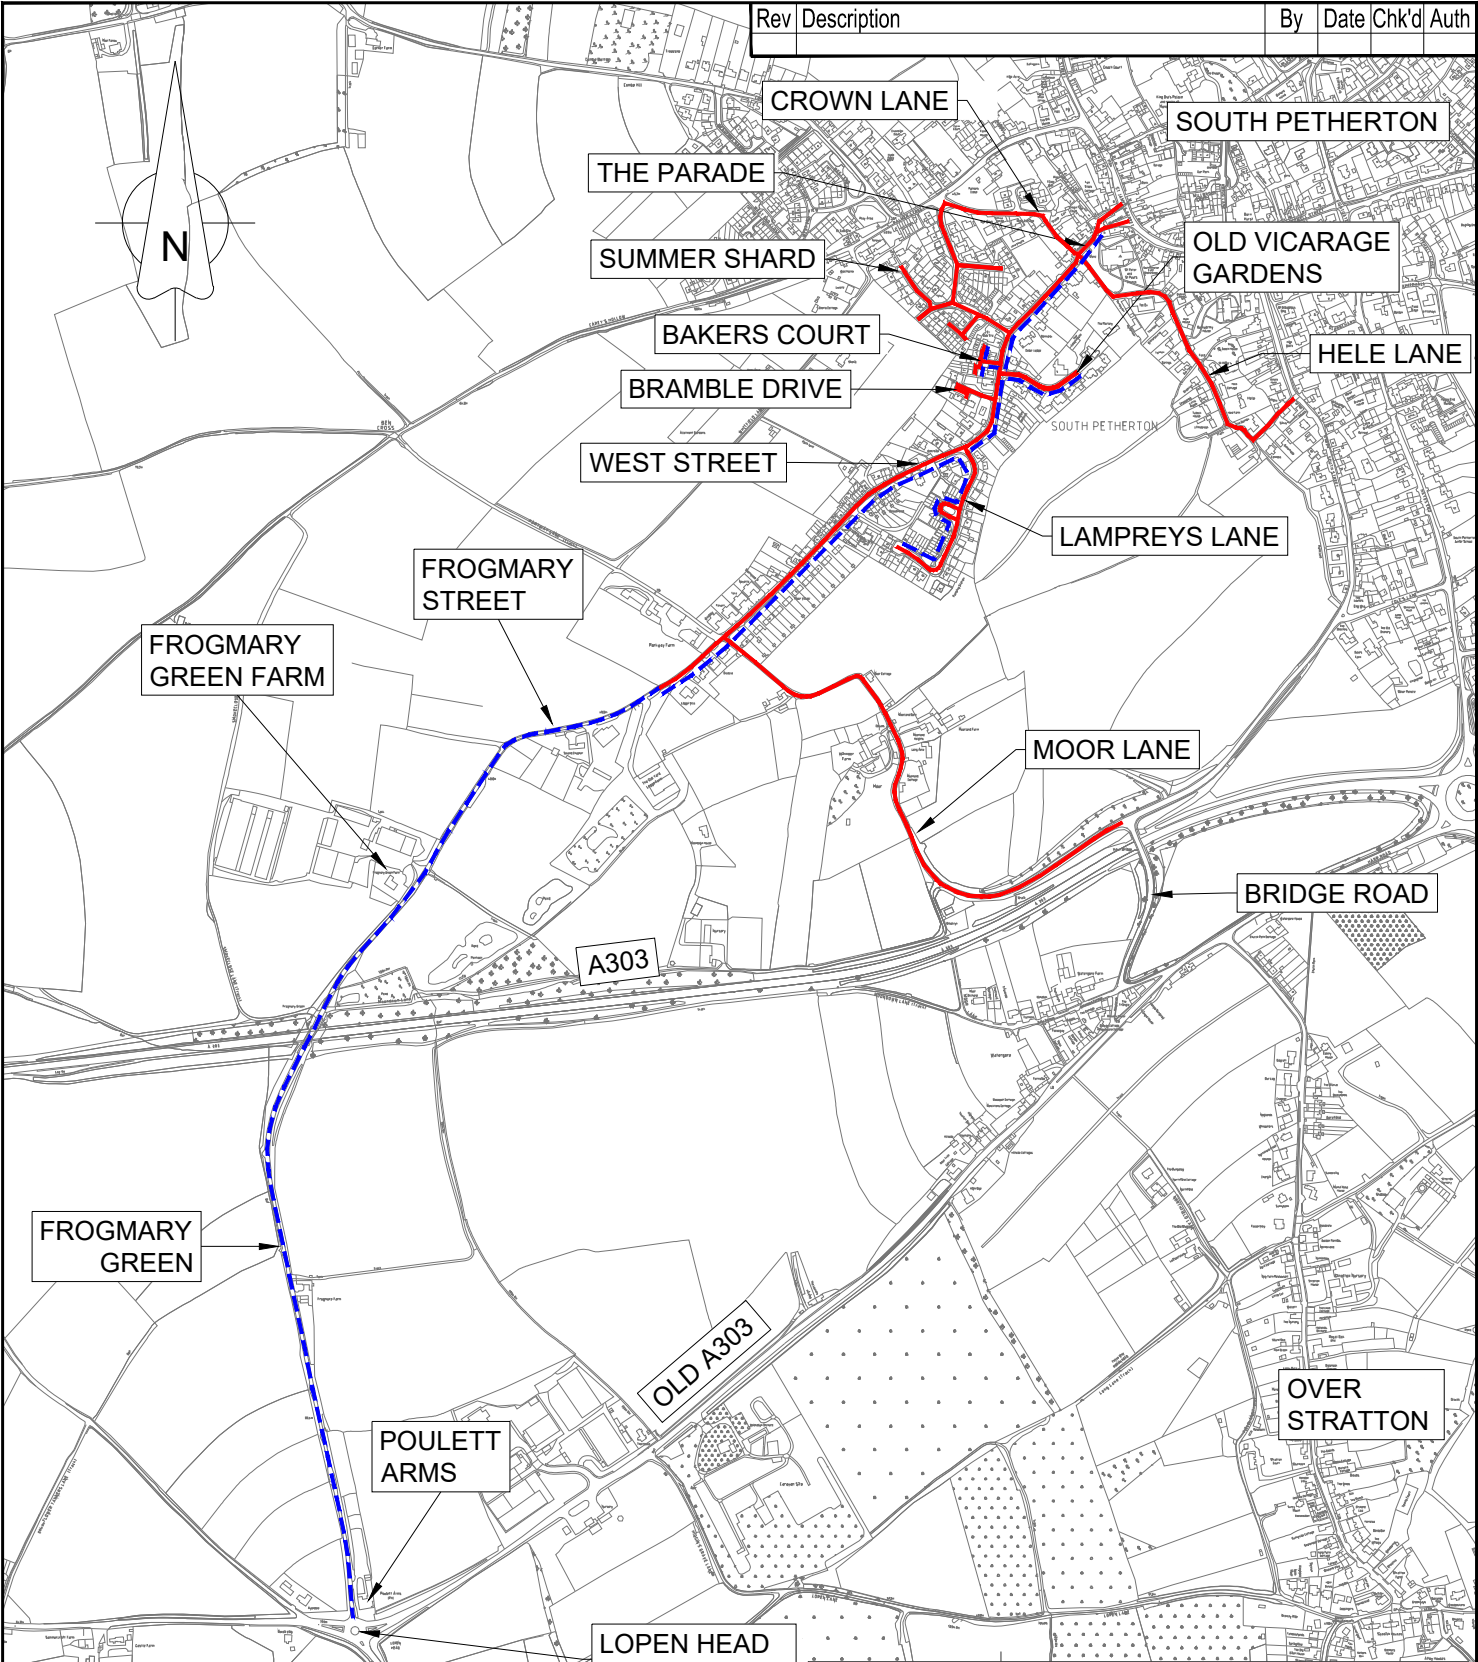


Rev	Description	By	Date	Chk'd	Auth
-----	-------------	----	------	-------	------



KEY	
	PROPOSED 7.5T WEIGHT RESTRICTION (EXCEPT FOR ACCESS)
	EXISTING 6'-6" (2.0m) WIDTH RESTRICTION TO BE REVOKED

© Crown Copyright and database right (2017) Ordnance Survey 100038382

 Somerset County Council Traffic & Transport Development Group County Hall Taunton Somerset TA1 4DY TEL: (0300) 123 2224 www.somerset.gov.uk	Client SOMERSET COUNTY COUNCIL	Title PROPOSED 7.5T WEIGHT RESTRICTION TRO PLAN	Scale 1:10,000	Drawn AS	Check PC	Auth Date
	Project SNAPANT JUNCTION LOPEN ROAD SAFETY IMPROVEMENTS	Date 10/07/2019	FILE NAME: T1004268-HW-005_Rev-Weight_Restriction_TRO_Plan	Rev -	Status -	
Drawing Number T1004268-HW-005						