



OUTER EXTENTS
(SCALE 1:1250)

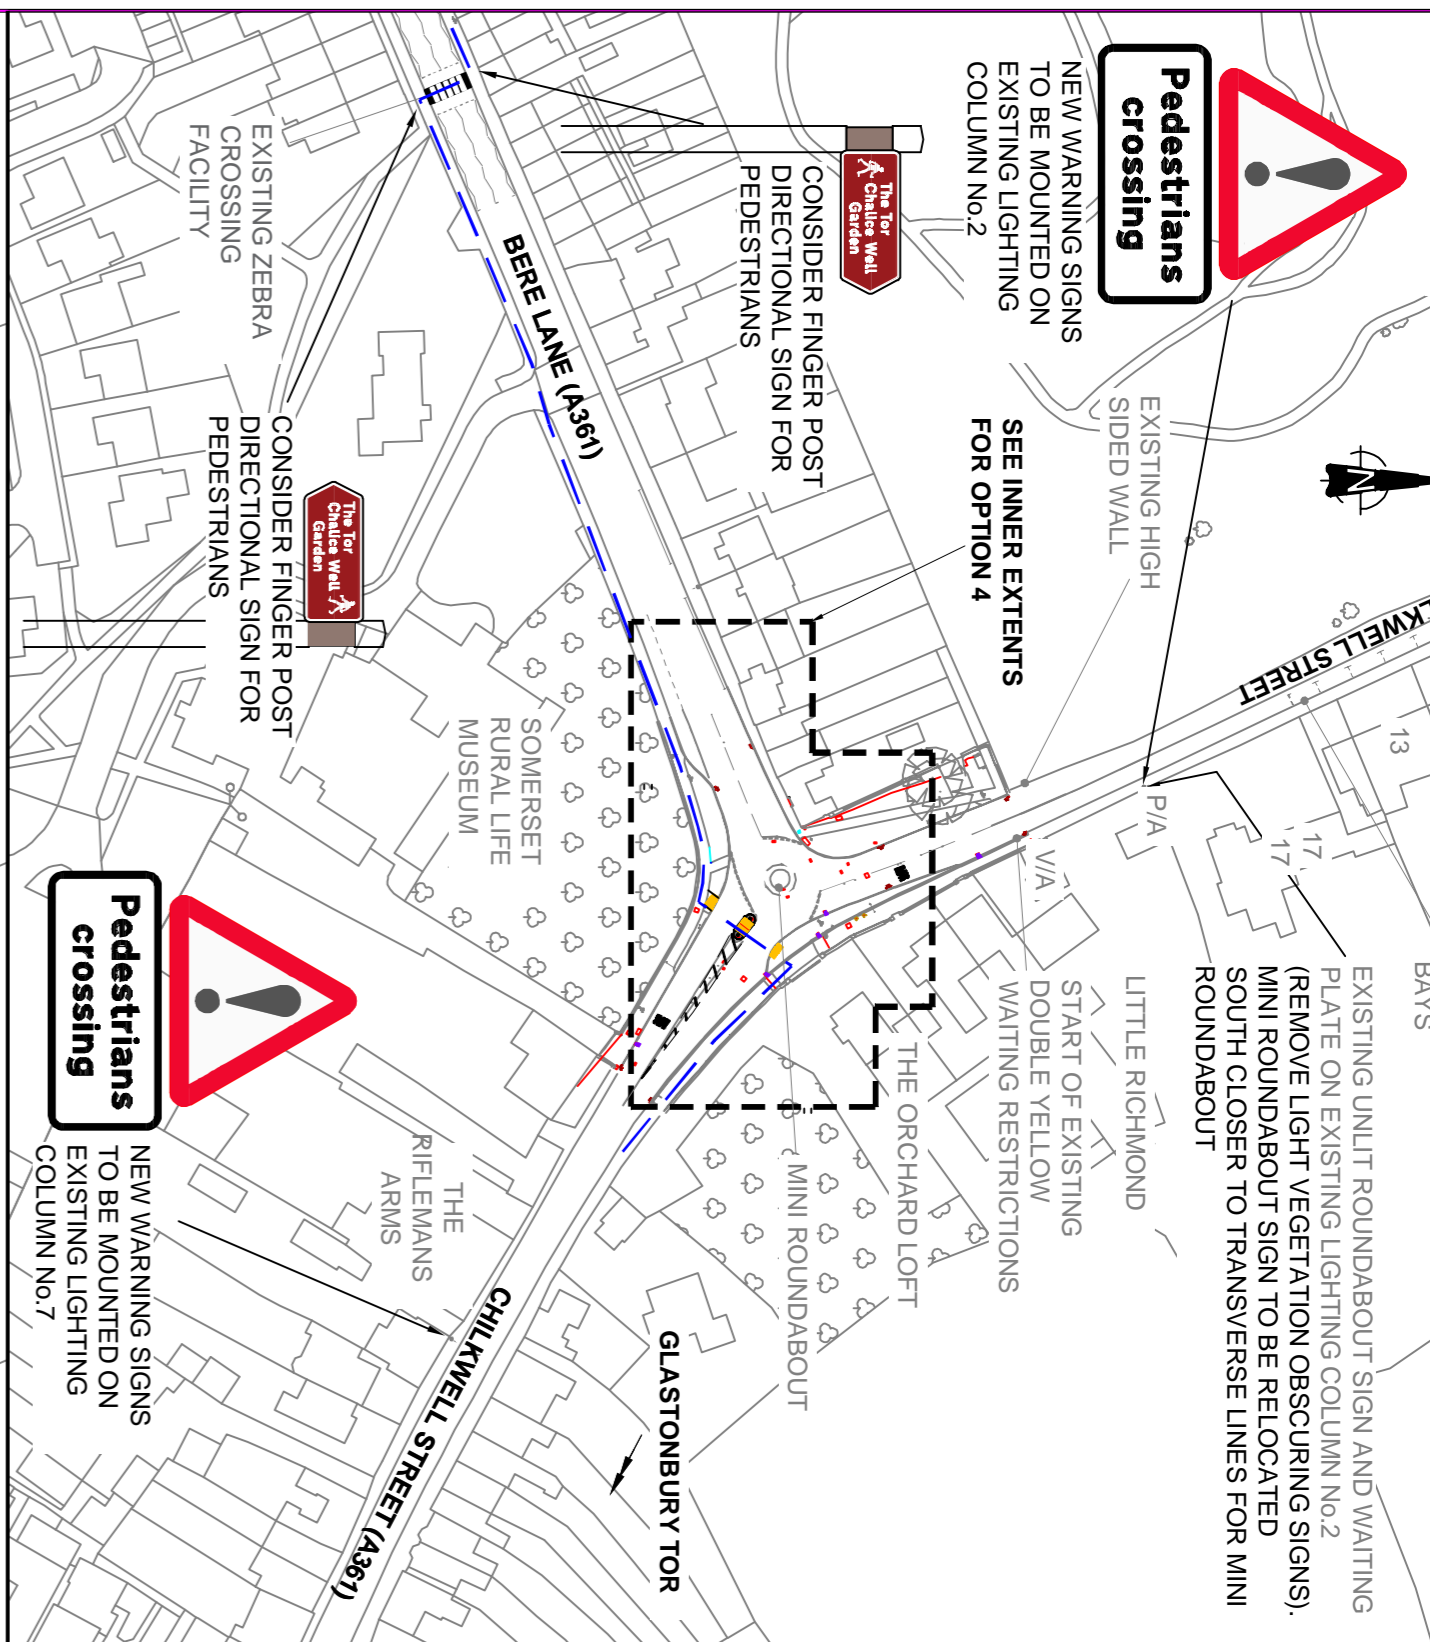

INNER EXTENTS
(SCALE 1:125)

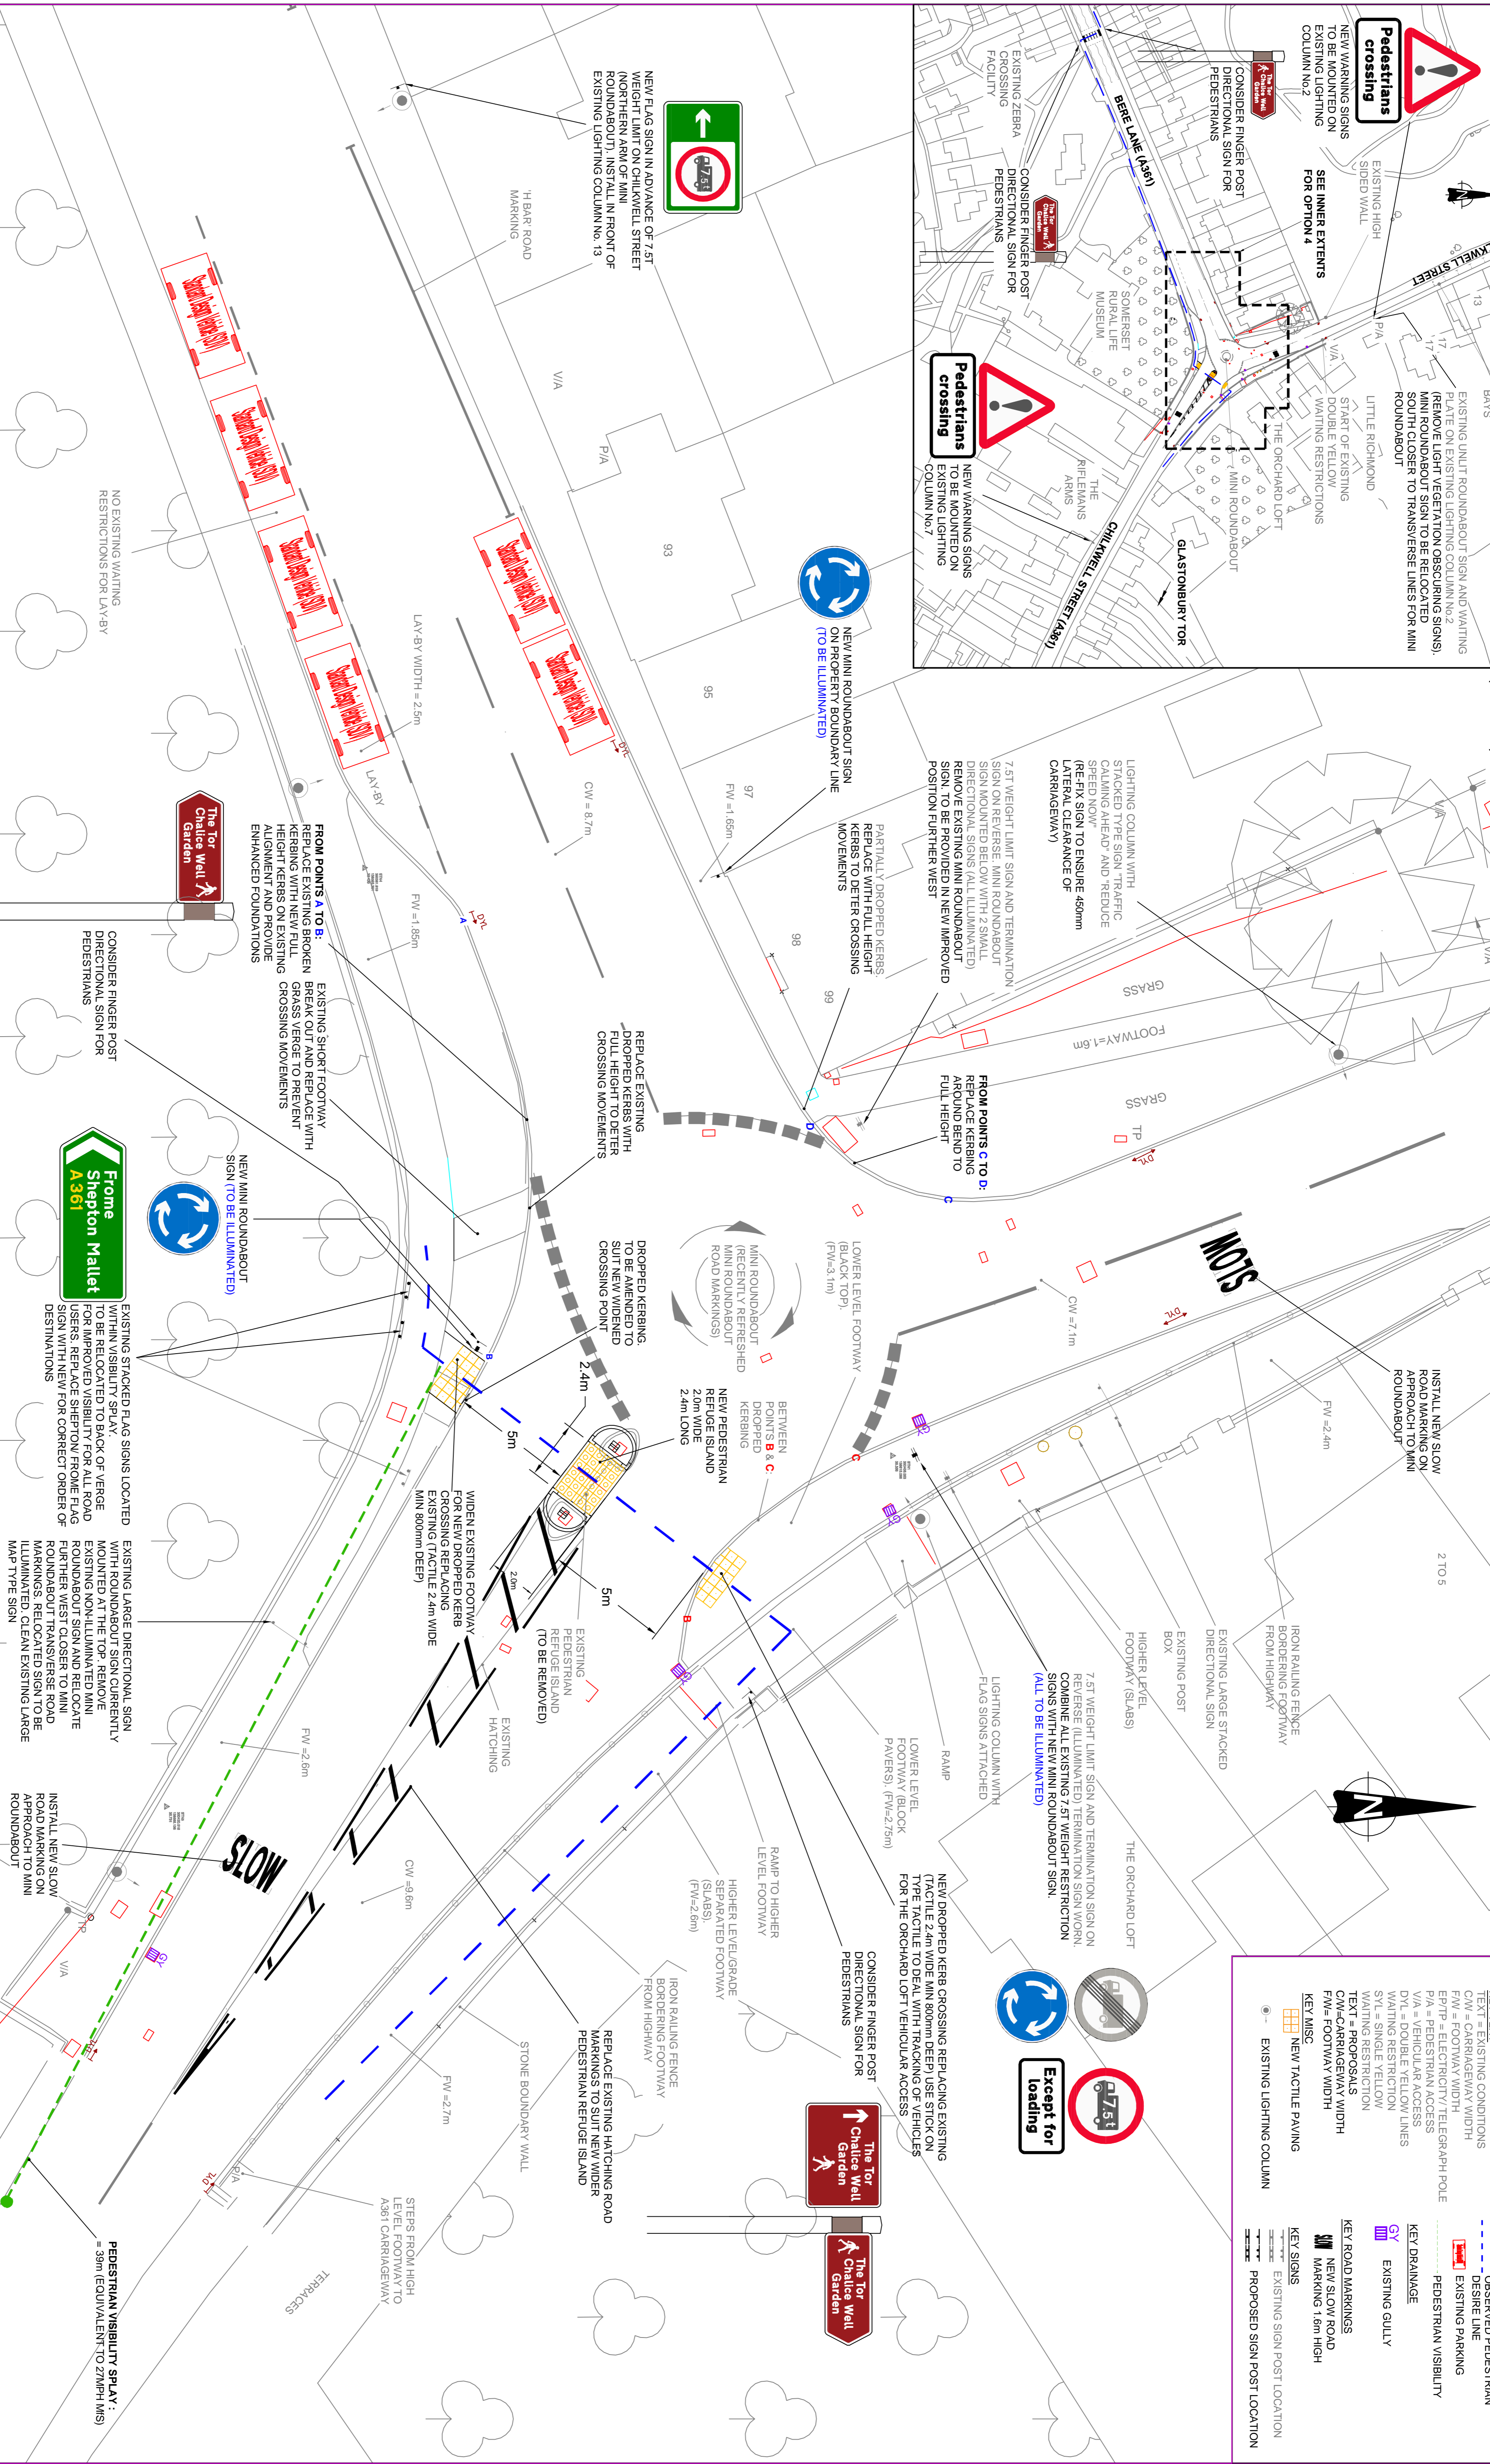

KEY TEXT

- EXISTING CONDITIONS
- OBSERVED PEDESTRIAN DESIRE LINE
- EXISTING PARKING
- PEDESTRIAN VISIBILITY
- EXISTING GULLY
- EXISTING SIGN POST LOCATION
- PROPOSED SIGN POST LOCATION

KEY SIGN

- NEW TACTILE PAVING
- EXISTING LIGHTING COLUMN
- NEW TACTILE PAVING
- EXISTING LIGHTING COLUMN
- PROPOSED SIGN POST LOCATION

KEY ROAD MARKINGS

- NEW SLOW ROAD MARKING 1.6m HIGH

KEY SIGNS

- NEW MINI ROUNDABOUT SIGN (TO BE ILLUMINATED)
- NEW TACTILE PAVING
- EXISTING LIGHTING COLUMN
- PROPOSED SIGN POST LOCATION

NO EXISTING WAITING RESTRICTIONS FOR LAY-BY

EXISTING SHORT FOOTWAY BREAK OUT AND REPLACE WITH KERBING WITH NEW FULL HEIGHT KERBS ON EXISTING ALIGNMENT AND PROVIDE ENHANCED FOUNDATIONS

EXISTING STAKED FLAG SIGNS LOCATED TO BE REPLACED WITH NEW TACTILE PAVING FOR IMPROVED VISIBILITY FOR ALL ROAD USERS. REPLACE SHEPTON/FROME FLAG SIGN WITH NEW FOR CORRECT ORDER OF DESTINATIONS

EXISTING LARGE DIRECTIONAL SIGN WITH ROUNDABOUT SIGN CURRENTLY MOUNTED AT THE TOP. REMOVE ROUNDABOUT SIGN AND RELOCATE FURTHER WEST CLOSER TO MINI ROUNDABOUT TRANSVERSE ROAD MARKINGS. RELOCATED SIGN TO BE ILLUMINATED. CLEAN EXISTING LARGE MAP TYPE SIGN

NEW DROPPED KERB CROSSING REPLACING EXISTING (TACTILE 2.4m WIDE MIN 800mm DEEP). USE STICK ON TYPE TACTILE TO DEAL WITH TRACKING OF VEHICLES FOR THE ORCHARD LOFT VEHICULAR ACCESS

REPLACE EXISTING HATCHING ROAD MARKINGS TO SUIT NEW WIDER PEDESTRIAN REFUGE ISLAND

PEDESTRIAN VISIBILITY SPALY (35mm EQUIVALENT TO Z19MTH M5)

Rev	Description	By	Date	Chk'd	App'd
1	FIRST ISSUE FOR CONSULTATION	JMP	06/19	RL	SW
2	REVISED FOLLOWING CLIENT INSTRUCTION	JMP	07/19	OG	SW
3	COMBINED OPTION 1 AND 4 FOR CONSULTATION	JMP	09/19	RL	SW
4					
5					
6					
7					
8					
9					
10					

Rev	Description	By	Date	Chk'd	App'd
1	FIRST ISSUE FOR CONSULTATION	JMP	06/19	RL	SW
2	REVISED FOLLOWING CLIENT INSTRUCTION	JMP	07/19	OG	SW
3	COMBINED OPTION 1 AND 4 FOR CONSULTATION	JMP	09/19	RL	SW
4					
5					
6					
7					
8					
9					
10					

WSP

Exchange House
12-14 The Crescent
Taunton
TA1 4EB, UK
wsp.com

SOMERSET COUNTY COUNCIL

Traffic & Transport Development Group

County Hall
Taunton
Somerset
TA1 1ADY
TEL: (0300) 123 2224
www.somerset.gov.uk

SOMERSET COUNTY COUNCIL

Client

Project: T1004364
CHILKWELL STREET, GLASTONBURY
PEDESTRIAN CROSSING IMPROVEMENTS

Title: CONSULTATION SHEET 1 OF 1

File Name: 70055407-001 Rev B

Original Scale	Drawn	Checked	Authorised	Status
1:100	JMP	RL	SW	C
	Date	Date	Date	
	05/19	06/19	06/19	

Drawing Number: 70055407-001

Rev: B