



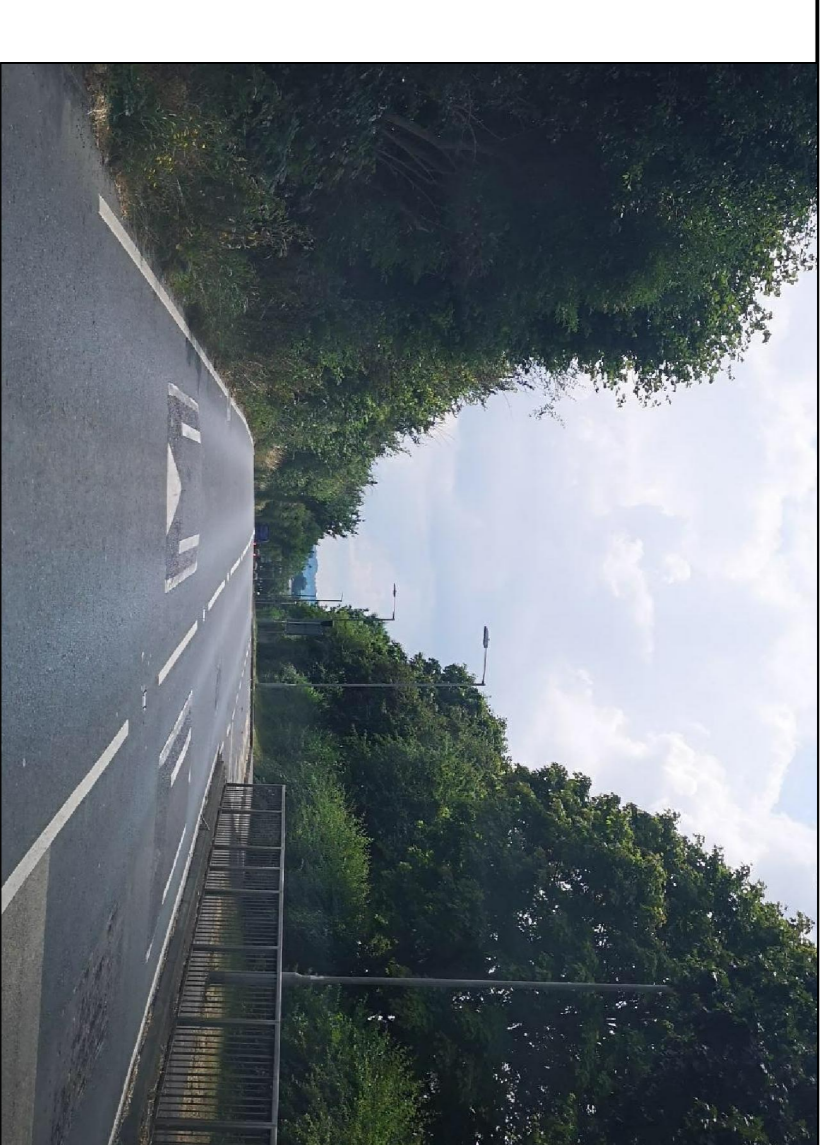

EXISTING PHOTOGRAPH OF SET OF CUSHIONS ON ST MICHAEL'S AVENUE



RECENTLY CONSTRUCTED SPEED CUSHIONS IN ILCHESTER (LATEST SCC STANDARD ARRANGEMENT)

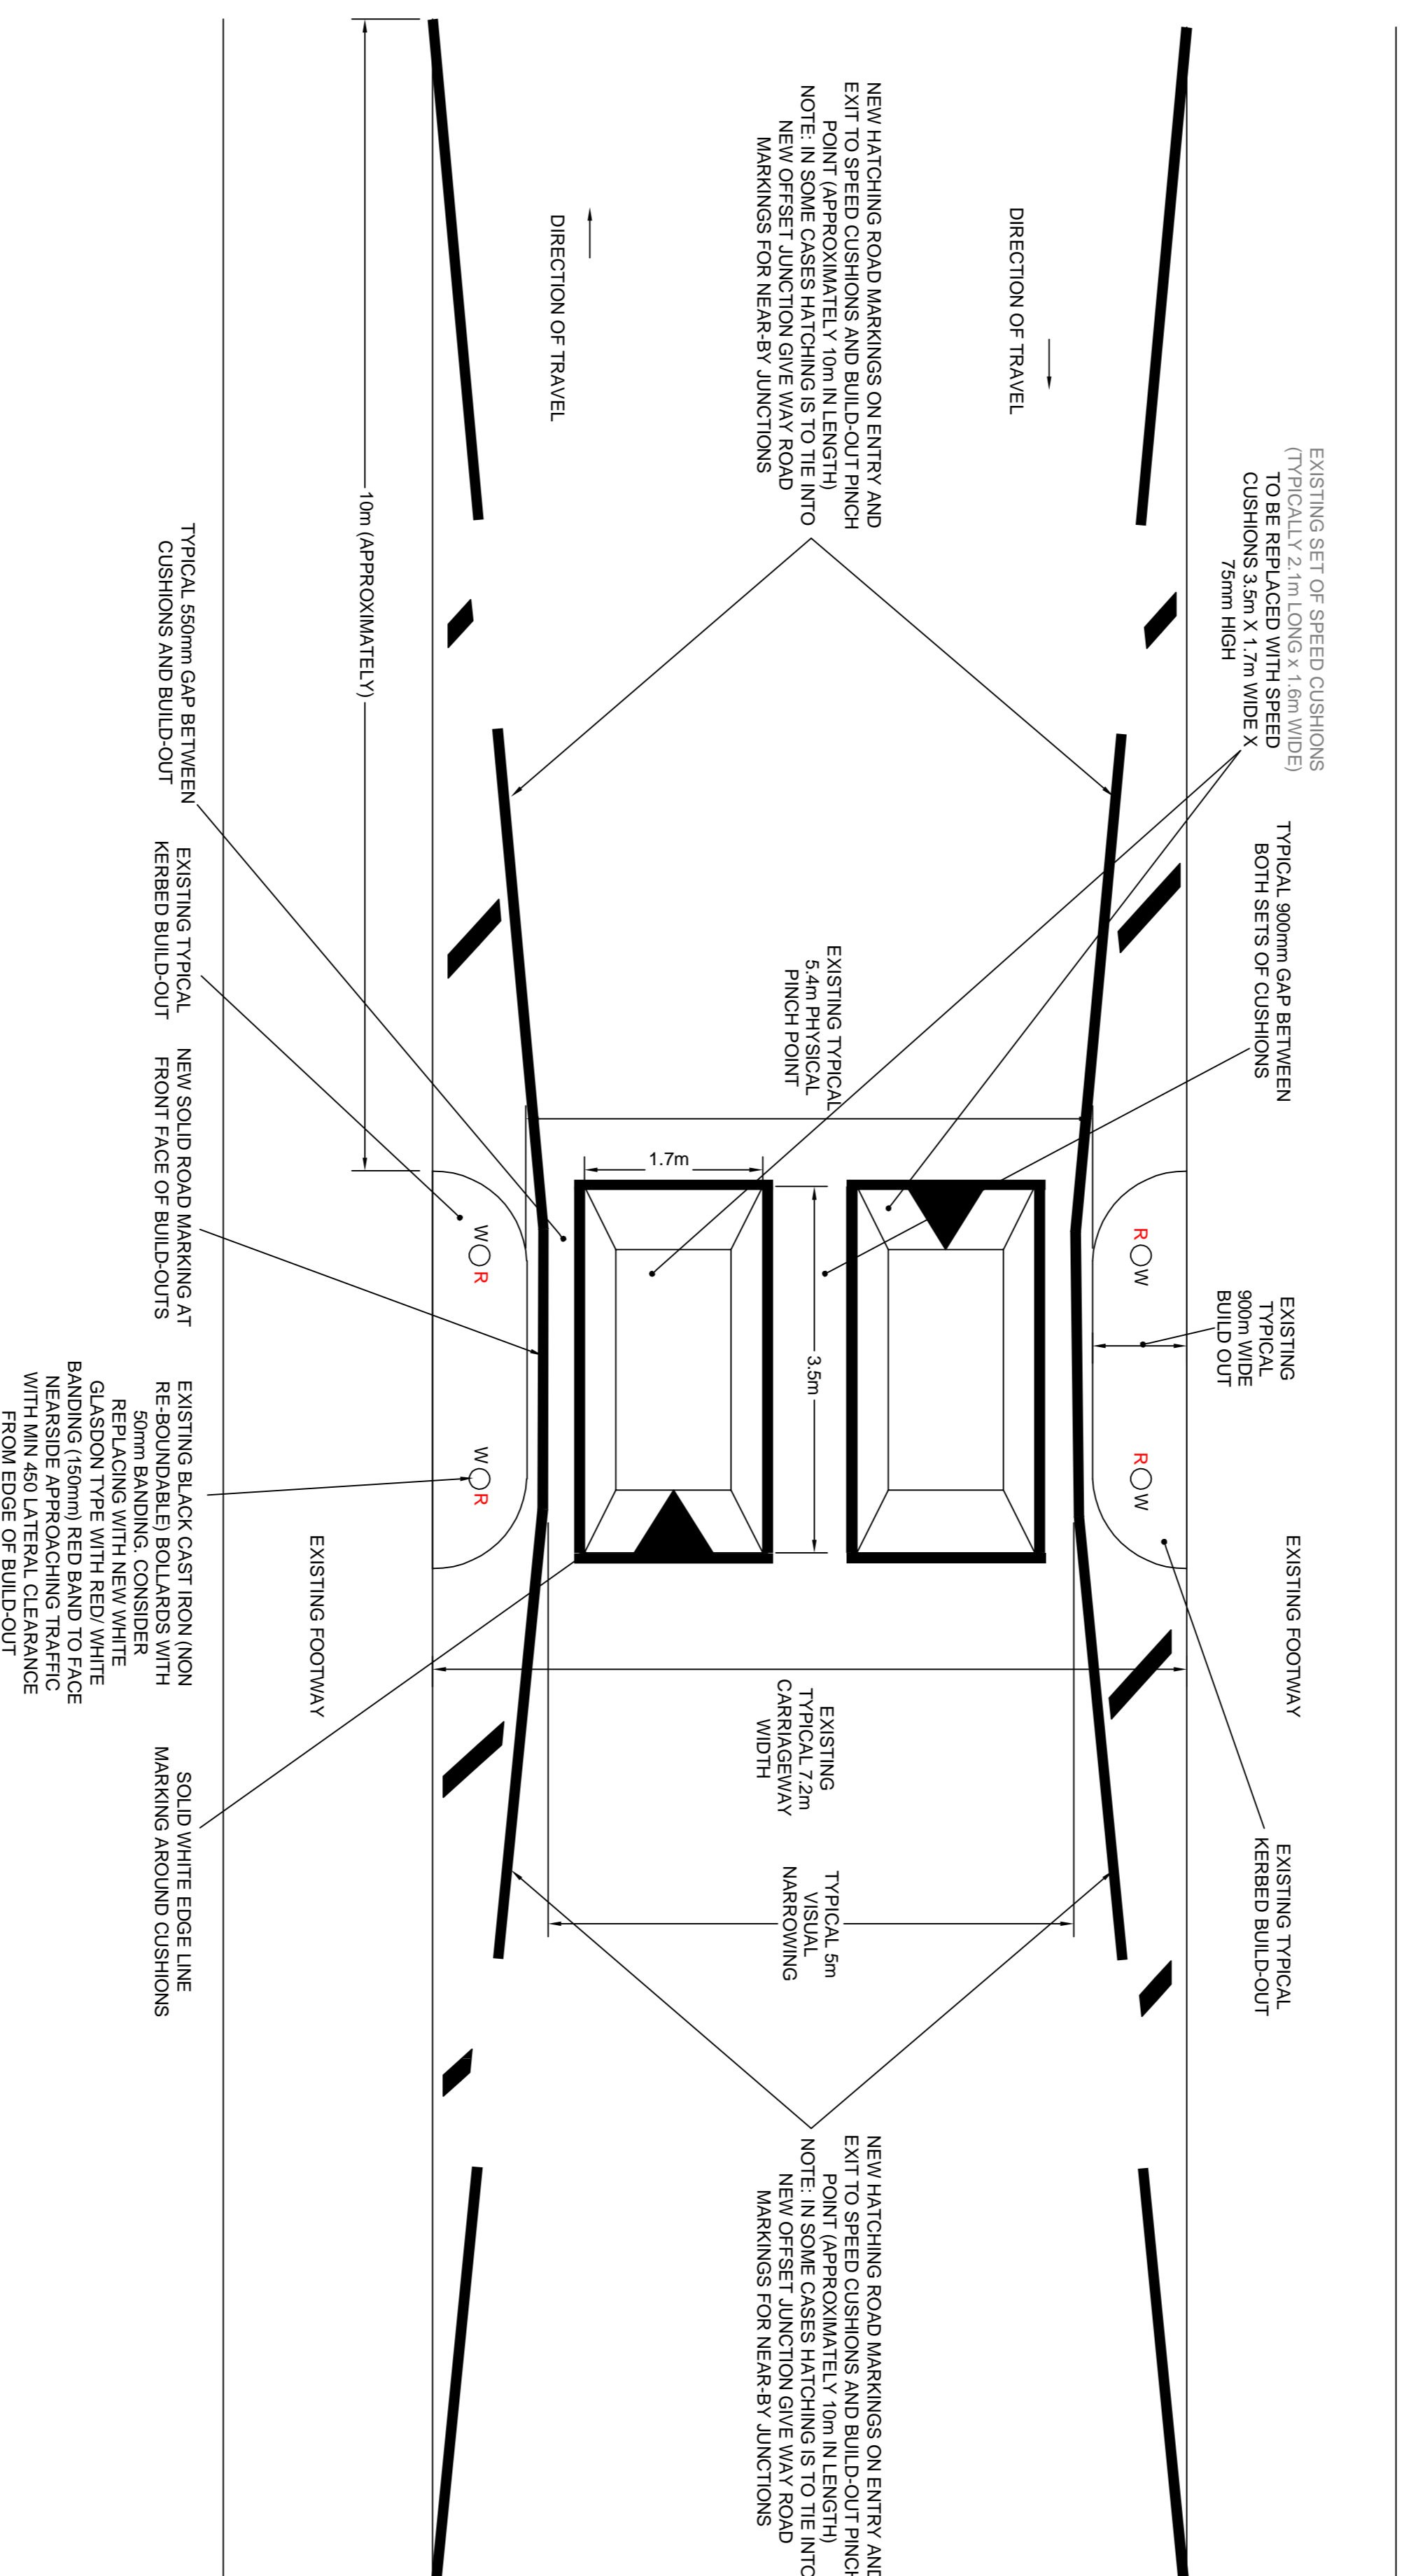

(TYPICAL DETAIL 1): PROPOSED TYPICAL SPEED CUSHION UPGRADE

<p>© Crown Copyright and database right (2017). Ordnance Survey 100039392</p>		<p>0 10 Millimetres</p>		<p>Rev Description By Date Chk'd Auth</p>		<p>JMP 07/19 RL SW JMP 10/19 RL SW</p>		<p>wsp Exchange House 12-14 The Crescent Taunton TA1 4EB, UK wsp.com</p>		<p>SOMERSET Somerset County Council Traffic & Transport Development Group County Hall Taunton Somerset TA1 4DY TEL: (0300) 123 2224 www.somerset.gov.uk</p>		<p>Client SOMERSET COUNTY COUNCIL</p>		<p>Title TYPICAL DETAIL 1</p>	
<p>Project ST MICHAEL'S AVENUE TRAFFIC CALMING</p>		<p>File Name: 70051446-020-021_Rev A</p>		<p>Original Scale 1:50</p>		<p>Page Size A1</p>		<p>Drawn JMP Date 03/19</p>		<p>Checked RL Date 07/19</p>		<p>Authorised SW Date 07/19</p>		<p>Status C</p>	
<p>Rev A</p>		<p>Issue ISSUE FOR CONSULTATION</p>		<p>First Issue FIRST ISSUE</p>		<p>Scale 1:50</p>		<p>Drawn JMP Date 03/19</p>		<p>Checked RL Date 07/19</p>		<p>Authorised SW Date 07/19</p>		<p>Status C</p>	