


KEY PROPOSED	KEY EXISTING
TEXT = PROPOSALS	TEXT = EXISTING CONDITIONS
PROPOSED SIGN POST LOCATION	C/W = CARRIAGEWAY WIDTH
PHOTOGRAPH LOCATION	F/W = FOOTWAY WIDTH
4.3M LONG ROUNDELS (UNLESS OTHERWISE STATED)	TP = ELECTRICITY POLE
NEW SLOW ROAD MARKING 2.8M HIGH WITH OR WITHOUT YELLOW TRANSVERSE BAR MARKINGS	PIA = PEDESTRIAN ACCESS
VERGE MARKER POST. RED REFLECTOR FOR APPROACHING NEARSIDE TRAFFIC. INSTALL OUT OF VIZ SPLAY (AT 18M CENTRES UNLESS OTHERWISE SPECIFIED)	V/A = VEHICULAR ACCESS
RED UNI-DIRECTIONAL REFLECTIVE EDGE STUDS 18M SPACINGS FOR NEARSIDE TRAFFIC (UNLESS OTHERWISE STATED)	EXISTING SIGN POST LOCATION
WHITE JUNCTION MARKER BOLLARD. RED REFLECTOR BAND. INSTALL OUT OF VIZ SPLAY	ROUNDELS
	EXISTING SLOW ROAD MARKING
	EXISTING TREE
	EXISTING LIGHTING COLUMN
	SITE CLEARANCE
	VEGETATION TO BE CLEARED WITHIN HIGHWAY OWNERSHIP (NO UP-ROOTING)

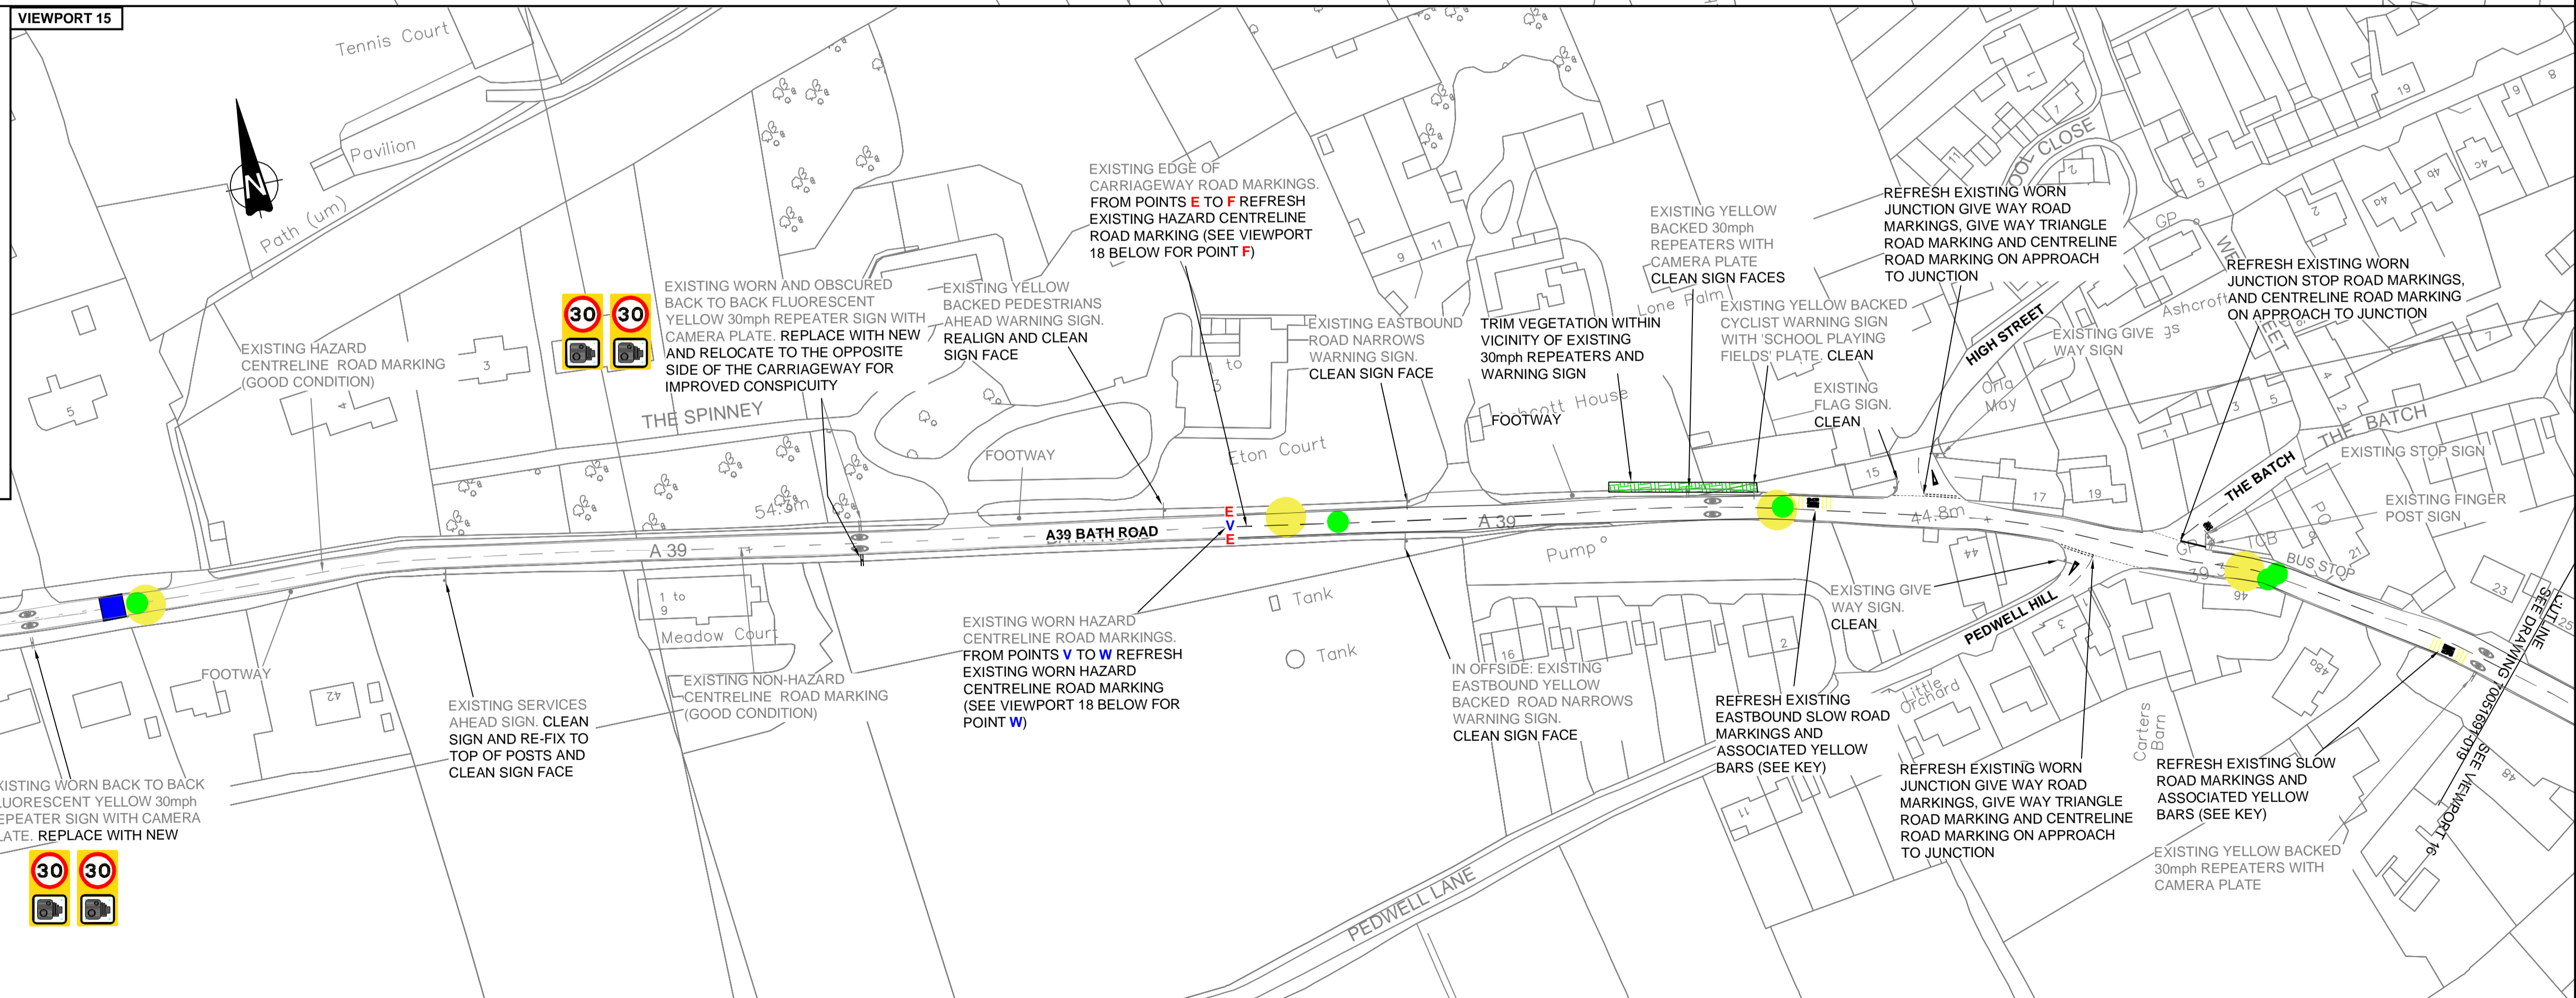

<p>NOTES:</p> <p>1. DEPENDENT ON SEASON OF CONSTRUCTION ALL VEGETATION WITHIN JUNCTION VISIBILITY SPLAYS TO BE CUT BACK.</p>	<p>PERSONAL INJURY COLLISION KEY (PIC):</p> <ul style="list-style-type: none"> SLIGHT SERIOUS FATAL <p>FOR PIC DETAILS SEE DRAWING 70051691-001-007</p>	<p>Rev Description</p> <table border="1"> <thead> <tr> <th>By</th> <th>Date</th> <th>Chkd</th> <th>Auth</th> </tr> </thead> <tbody> <tr> <td>JMP</td> <td>06/19</td> <td>OG</td> <td>SW</td> </tr> </tbody> </table>	By	Date	Chkd	Auth	JMP	06/19	OG	SW	<p>Exchange House 12-14 The Crescent Taunton Somerset TA1 4EB UK</p> <p>T+ 44 (0) 1823 281 190 F+ 44 (0) 1823 281 190 wsp.com</p>	<p>SOMERSET County Council</p> <p>Somerset County Council Traffic & Transport Development Group</p> <p>County Hall Taunton Somerset TA1 4DY</p> <p>TEL: (0300) 123 2224 www.somerset.gov.uk</p>	<p>Client</p> <p>SOMERSET COUNTY COUNCIL</p>	<p>Title</p> <p>GENERAL ARRANGEMENT SHEET 8 OF 9</p>											
	By	Date	Chkd	Auth																					
JMP	06/19	OG	SW																						
<p>Project</p> <p>SIS T1004375 SILVERFISH TO PIPERS INN ROAD SAFETY IMPROVEMENTS</p>	<p>File Name: 70051691-010 to 019 Rev -</p> <table border="1"> <thead> <tr> <th>Original Scale</th> <th>Page Size</th> <th>Drawn</th> <th>Checked</th> <th>Authorised</th> <th>Status</th> </tr> </thead> <tbody> <tr> <td>1:1000</td> <td>A1</td> <td>JMP</td> <td>OG</td> <td>SW</td> <td>C</td> </tr> <tr> <td>Date</td> <td>Date</td> <td>Date</td> <td>Date</td> <td>Date</td> <td></td> </tr> <tr> <td>08/18</td> <td>06/19</td> <td>06/19</td> <td>06/19</td> <td>06/19</td> <td></td> </tr> </tbody> </table> <p>Drawing Number</p> <p>70051691-018</p>	Original Scale	Page Size	Drawn	Checked	Authorised	Status	1:1000	A1	JMP	OG	SW	C	Date	Date	Date	Date	Date		08/18	06/19	06/19	06/19	06/19	
Original Scale	Page Size	Drawn	Checked	Authorised	Status																				
1:1000	A1	JMP	OG	SW	C																				
Date	Date	Date	Date	Date																					
08/18	06/19	06/19	06/19	06/19																					