
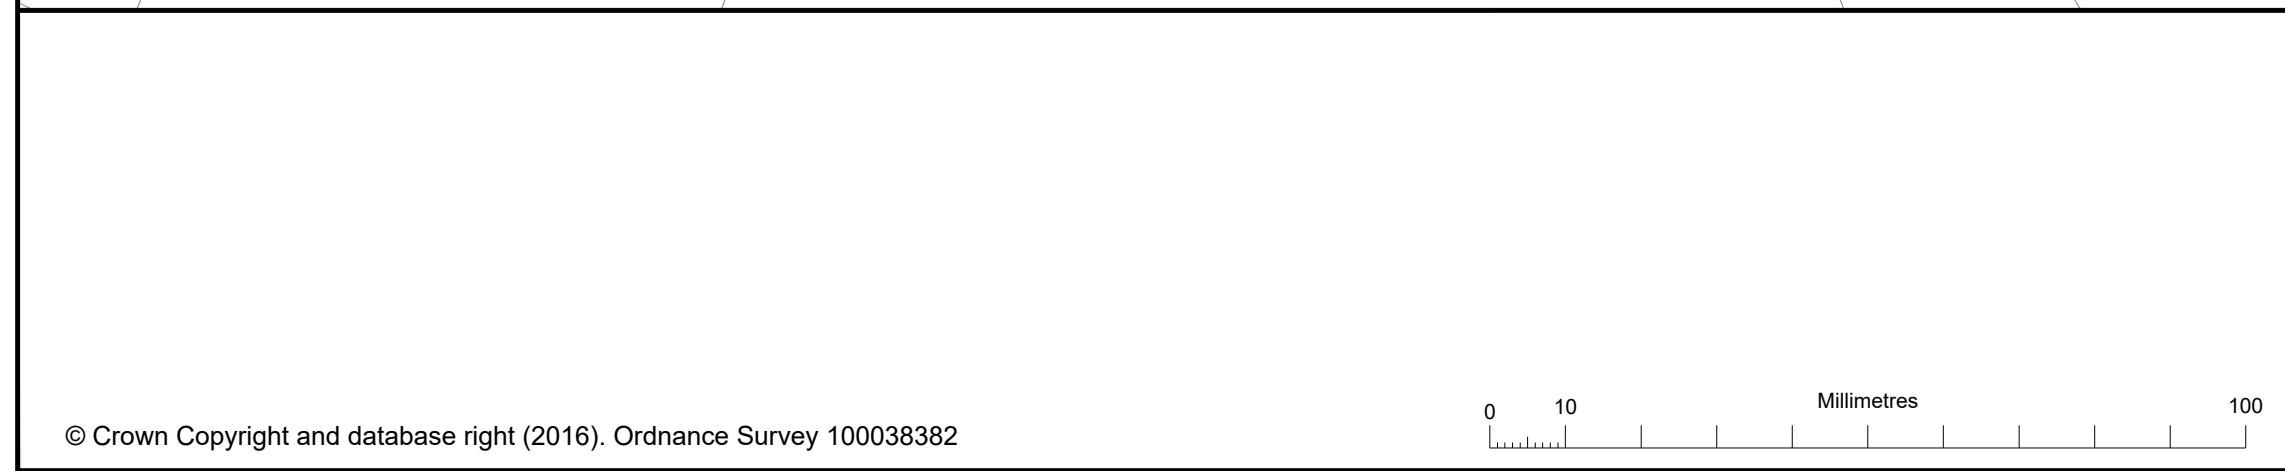


**KEY:**

	FOOTPATH CONSTRUCTION SURFACE	25mm THICK AC6 DENSE SURF 160/220
	BINDER	50mm THICK AC20 DENSE BIN 160/220
	SUB-BASE	REGULATING THICKNESS TYPE 1
	CONCRETE	C16/20 CONCRETE TO F140 U3 FINISH
	SUB-BASE - REGULATING THICKNESS TYPE 1	
	FOOTPATH EDGING - FLAT TOP	50 x 150
	VEGETATION CLEARANCE	
	TOPSOIL AREA - RE-GRADE SURROUNDING GROUND TO NEW LEVEL OF FOOTPATH	

- NOTES:**
- ALL DIMENSIONS IN METRES UNLESS OTHERWISE STATED.
  - SEE DRAWING T1004285-HW-002 FOR CROSS SECTIONS - LEVELS INTERPOLATED USING DATUM LINE 'A', AS SEEN ON THE MAIN PLAN.
  - WHERE NEW LEVELS ARE GREATER THAN EXISTING, A 1:3 EARTH BATTER SLOPE IS TO BE CONSTRUCTED TO TIE NEW LEVELS INTO EXISTING (EXCLUDES AREA OF PROPOSED POURED CONCRETE TIE-IN BETWEEN CH7 AND CH40). TIE-IN WORKS TO BE AGREED ON SITE WITH ENGINEER.
  - ANY EXCAVATED MATERIAL IS TO BE RE-USED ON SITE AS FILL MATERIAL WHERE REQUIRED

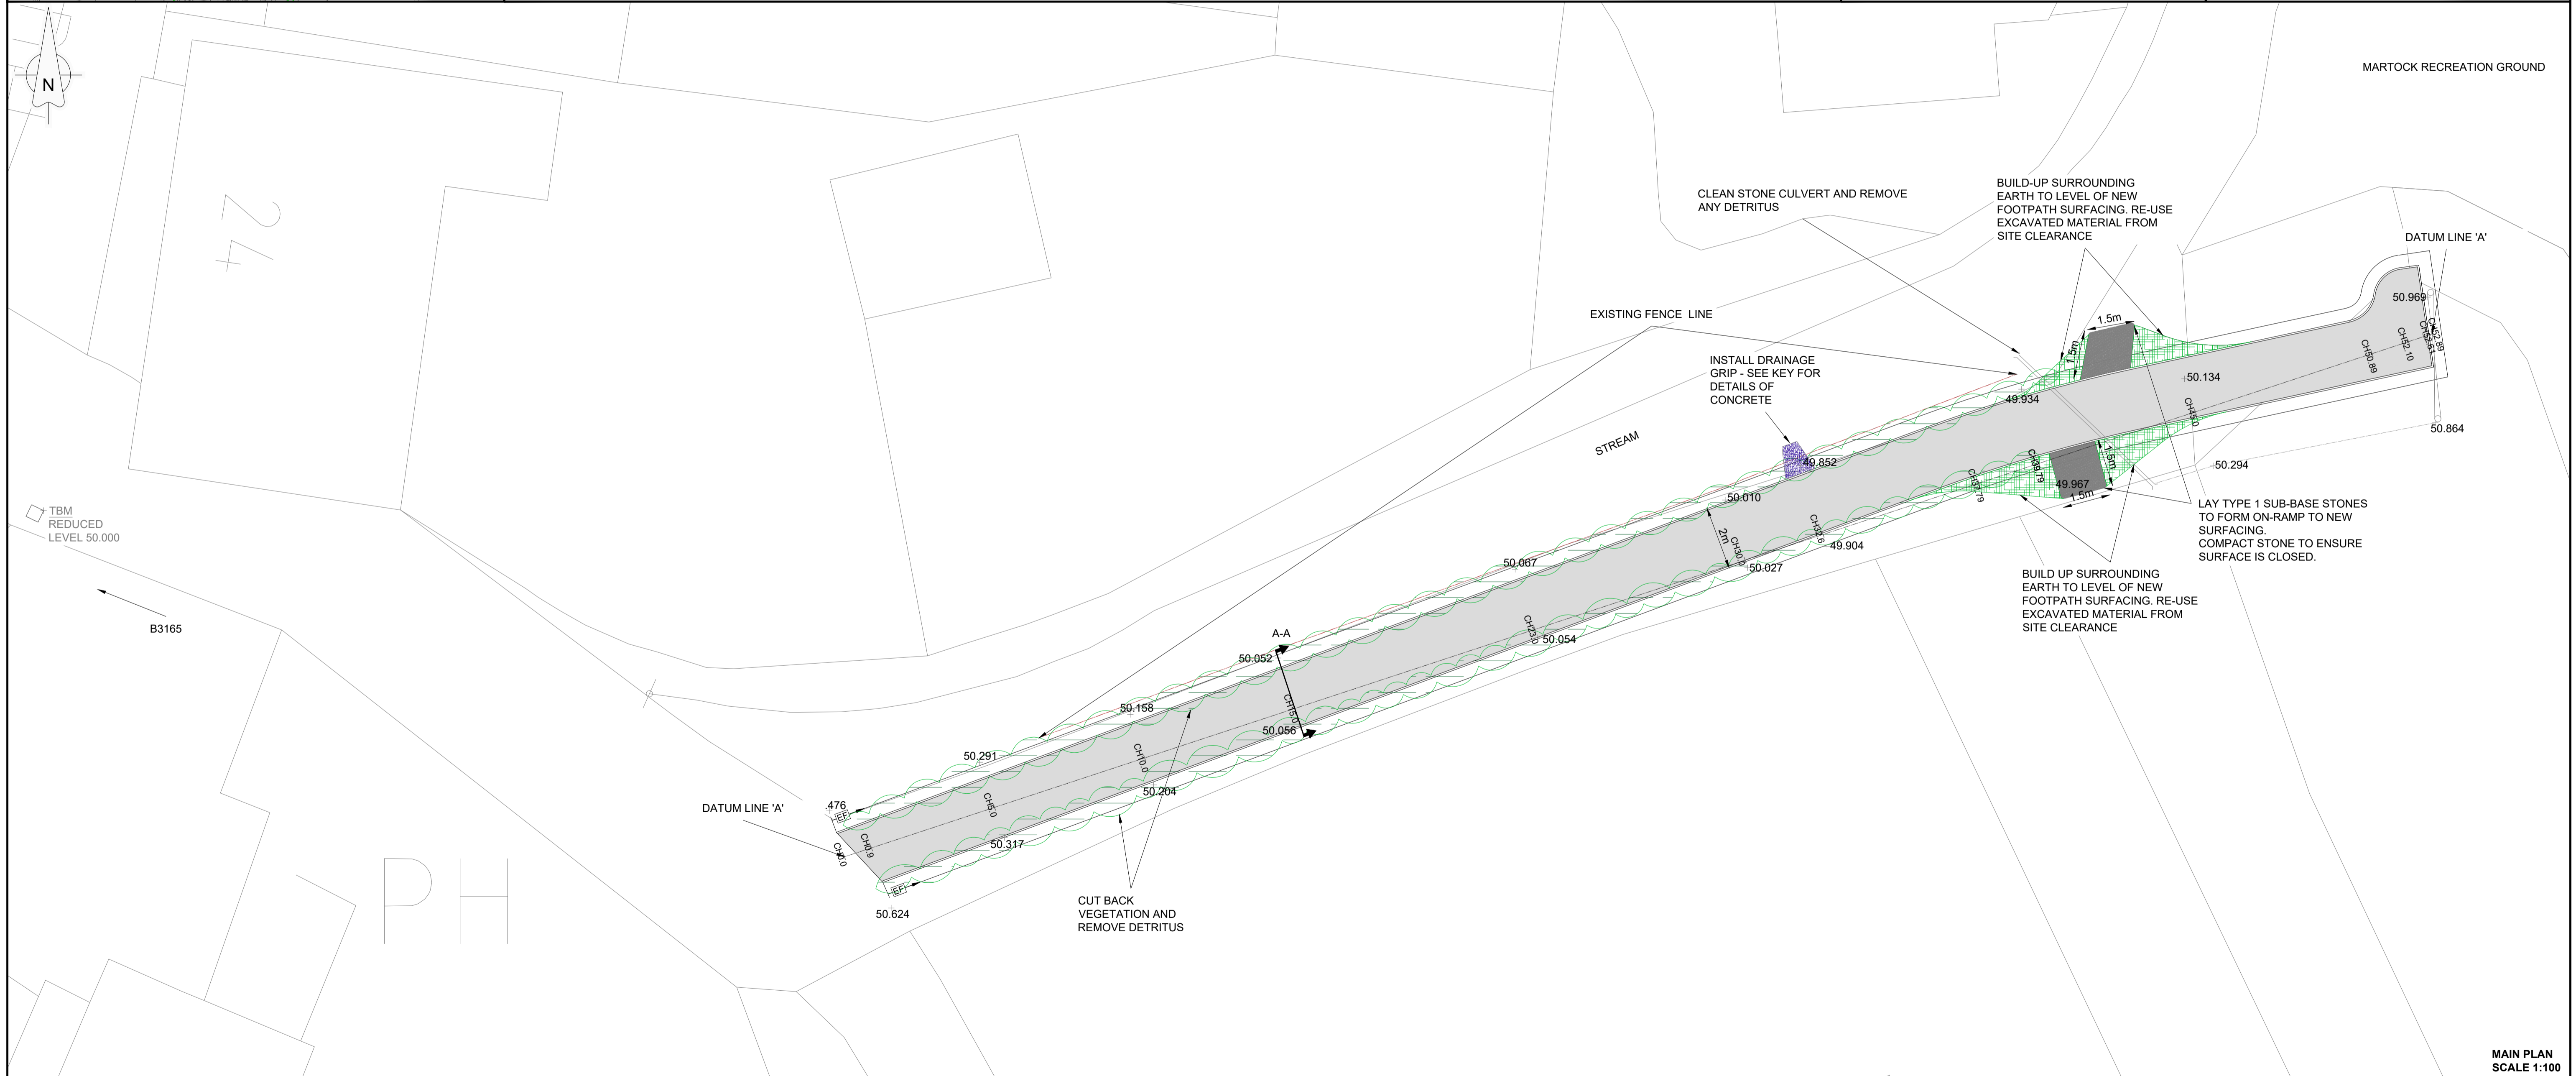

Rev	Description	By	Date	Chk'd	Auth
A	VARIOUS CHANGES TO DESIGN FOLLOWING RSA2	EL	28/08/18	SKG	IK
-	-	-	-	-	-
-	-	-	-	-	-
**SOMERSET**  
**Somerset County Council**  
 Traffic & Transport Development Group  
 County Hall  
 Taunton  
 Somerset  
 TA1 4DY  
 TEL: (0300) 123 2224  
 FAX: (01823) 358064  
 www.somerset.gov.uk

Client  
**SOMERSET COUNTY COUNCIL**

Project  
**PUBLIC RIGHTS OF WAY IMPROVEMENTS BOWER HINTON**

Title <b>GENERAL ARRANGEMENT AND TYPICAL SECTION</b>		File Name: T1004285-HW-001-Rev A-General Arrangement	
Original Scale <b>AS SHOWN</b>	Page Size <b>A1</b>	Drawn EL Date 03/07/18	Checked SKG Date 13/08/18
Drawing Number <b>T1004285-HW-001</b>		Authorised EST Date 28/11/18	Status <b>C</b>
			Rev <b>A</b>