


INSET A  
SCALE 1:500

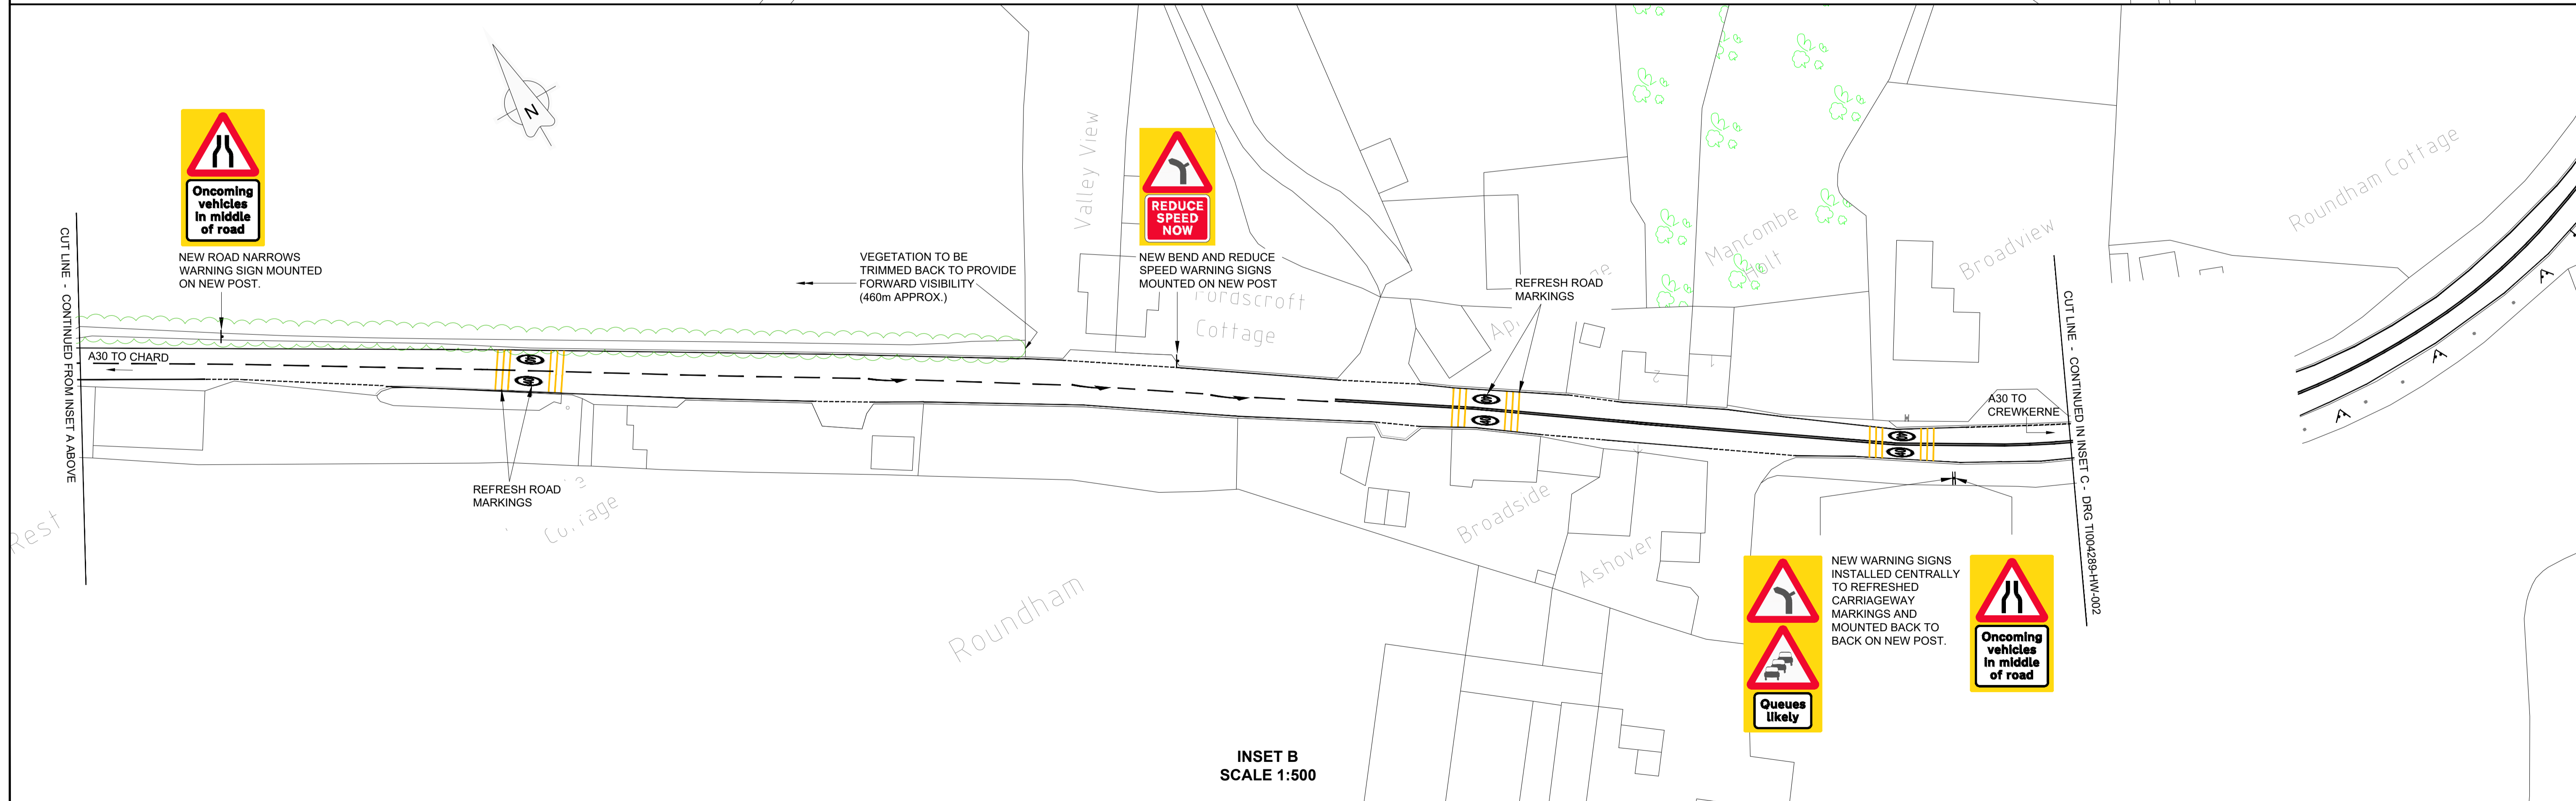

INSET B  
SCALE 1:500

	<p><b>Somerset County Council</b> Infrastructure Programmes Group County Hall Taunton Somerset TA1 4DY TEL: (0300) 123 2224 www.somerset.gov.uk</p>	Client	SOMERSET COUNTY COUNCIL	Title		GENERAL ARRANGEMENT (SHEET 1 of 2)							
		Project	PEDESTRIAN SAFETY IMPROVEMENTS A30 ROUNDHAM CREWKERNE	File Name	T1004289-HW-100 & 101 Rev- General Arrangement								
				Original Scale	AS SHOWN	Page Size	A1	Drawn	EB/AW	Checked	LK	Authorised	IK
				Date	13/08/2019	Date	09/10/19	Date	12/10/19			Rev	-
				Drawing Number		T1004289-HW-100							



Report: I:\ENGINEERING DESIGN TEAM\IP Schemes 2016-17\1004289 A30 Roundham nr Crewkerne\40 CAD\41 Working Drawings